



All Saints Millennium Hall- Pilates Mats Floor Plan

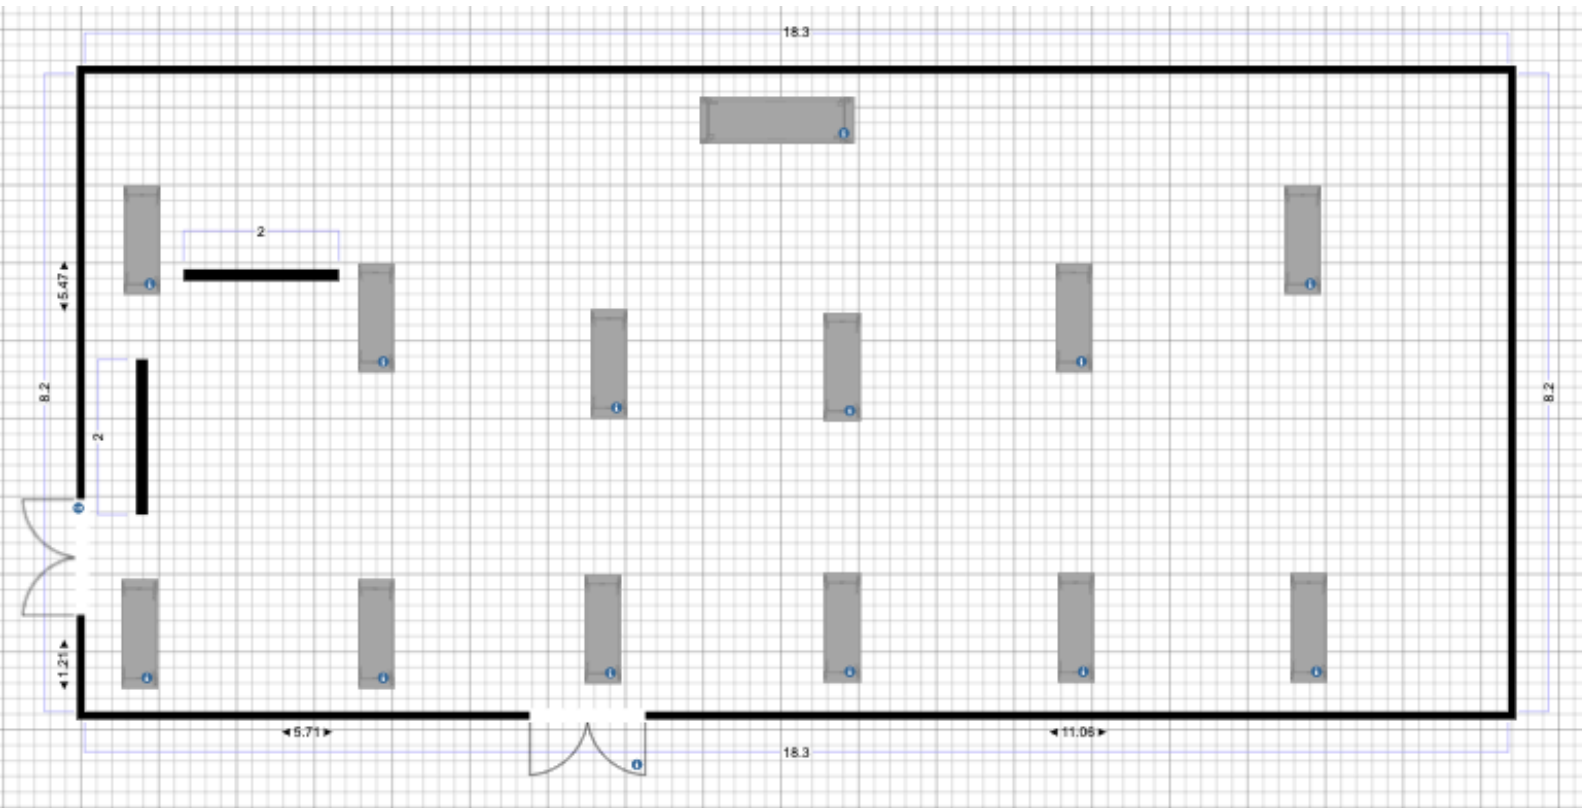

Scale 1:50 (1cm = 0.5m)

Capacity = 12 people + instructor

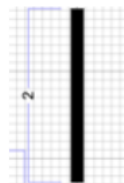

Access to class:

- 1) All participants to wear a mask as they walk into the building.
- 2) Where possible, access through side doors directly into the hall, with doors propped open to avoid touching and to aid ventilation.

Entering the room

- 1) Hand sanitiser to be provided by instructor at door.
- 2) Clients fill up spaces in front row nearest instructor first

Social distancing

- 1) Instructor to stay on mat at front of room and all participants to stay within their mat zone - at least 2m apart.

Ventilation

- 1) All possible windows and doors to be open

Leaving Class

- 1) Single file through door, straight into car park
- 2) Sanitise hands on exit of room