


# All Saints Garden Rooms - Pilates Mats Floor Plan

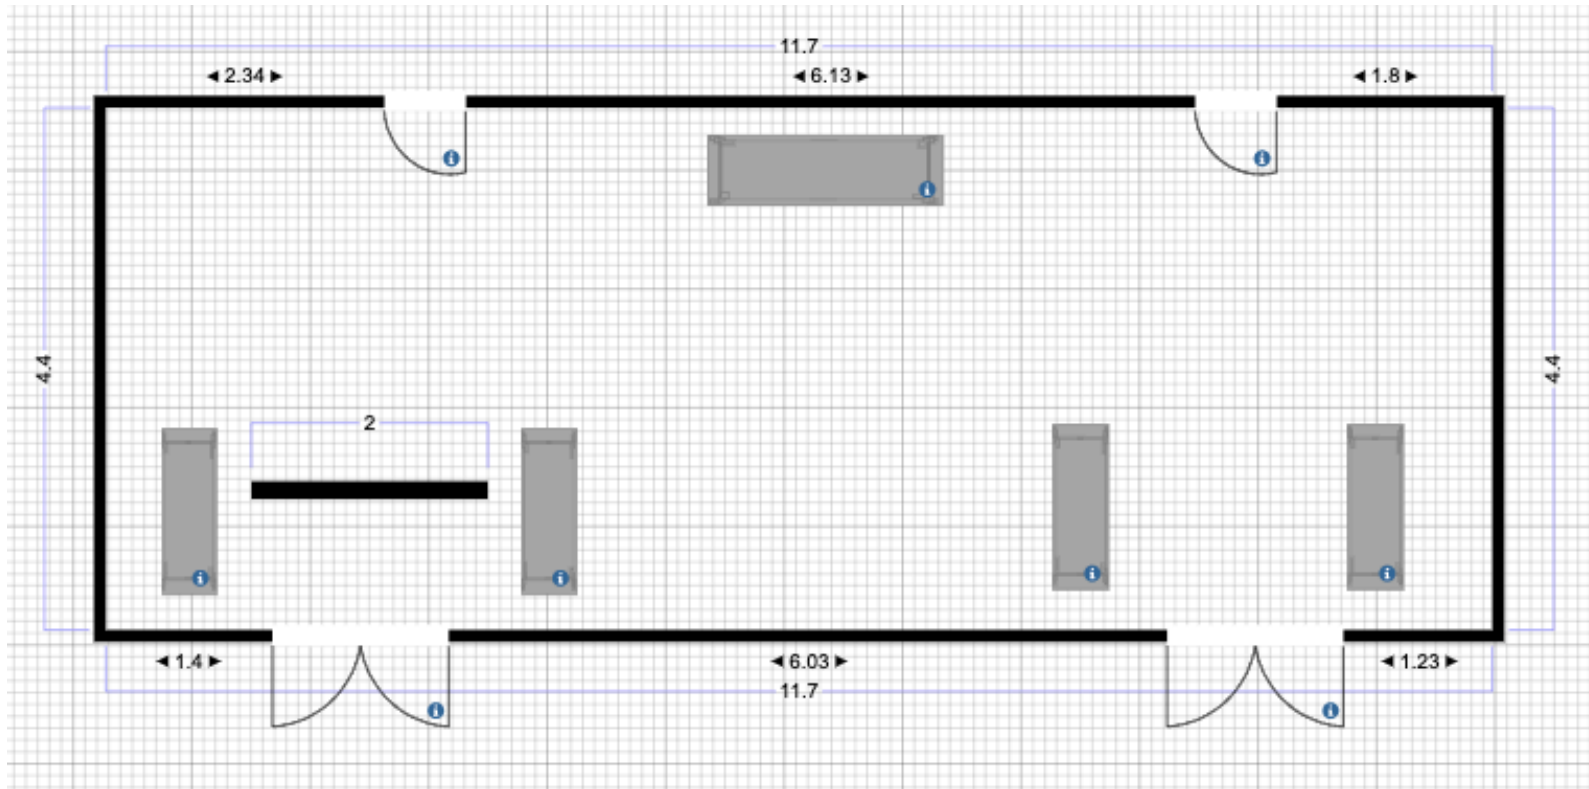

**Access to class:**  
1) Access through side doors directly into the rooms, not through building.

**Entering the room**  
1) Hand sanitiser to be provided by instructor at door.

**Social distancing**  
1) Instructor to stay on mat at front of room and all participants to stay within their mat zone - at least 2m apart.

**Ventilation**  
1) All possible windows and doors to be open

**Leaving Class**  
1) Single file through door, straight into car park  
2) Sanitise hands on exit of room

Scale 1:50 (1cm = 0.5m)

Capacity = 4 people + instructor

